


[illegible]

APACHE JUNCTION
SEWER DISTRICT
AUSD WRF EXPANSION
5661 S Ironwood Dr
Apache Junction, Arizona 85119

JECI NO.: 161301302
 Name: 01502_003C-120
 Role: 1st=50
 S.J. HN ADA 2024-01-08
 Dwn. Dign. Chd. YYYTMMDD

PHASE 1 PROPOSED
SITE GRADING PLAN II

000C-122

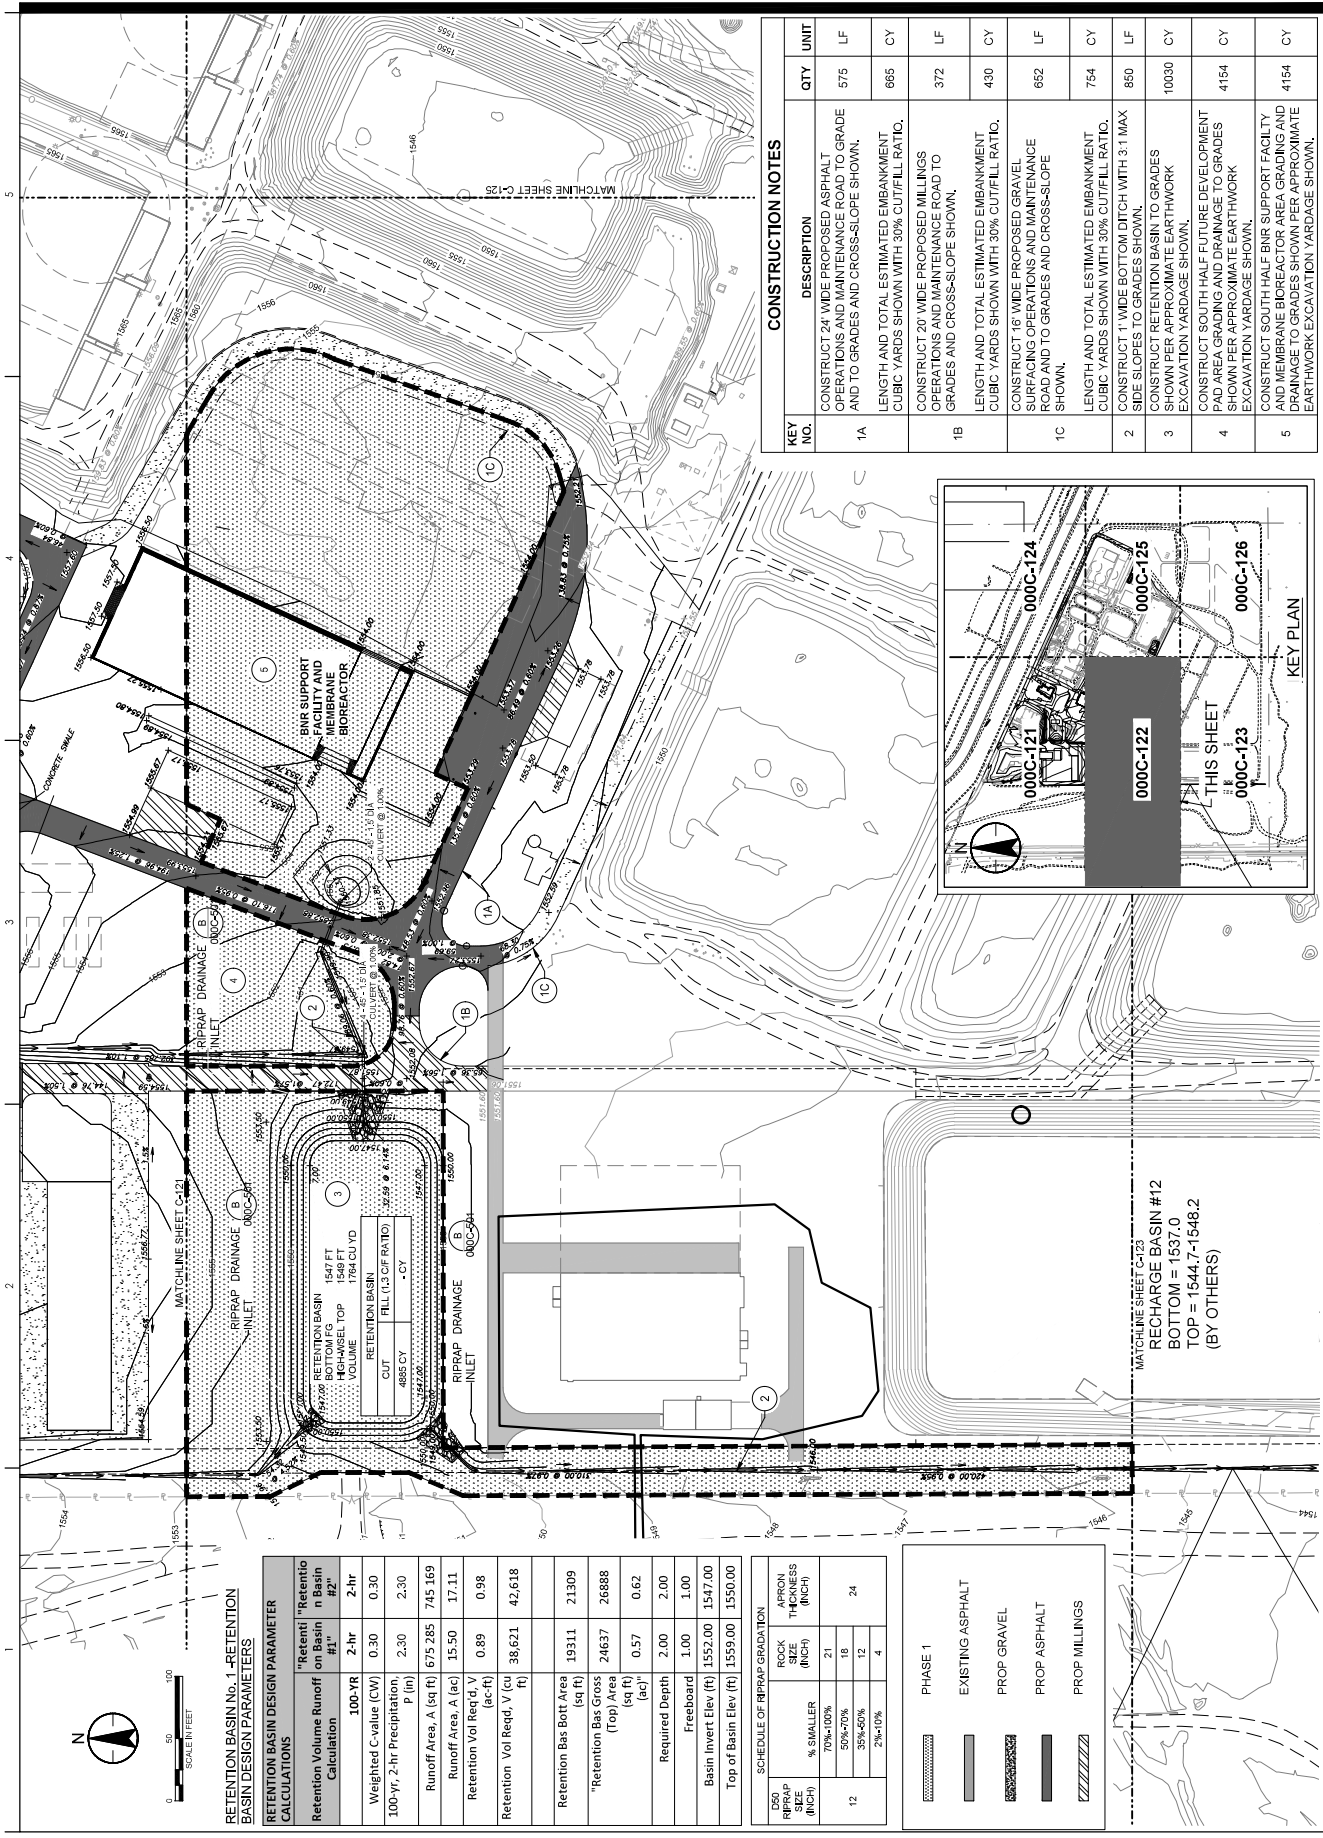

CONSTRUCTION NOTES				QTY	UNIT
KEY NO.	DESCRIPTION				
1A	CONSTRUCT 24' WIDE PROPOSED ASPHALT OPERATIONS AND MAINTENANCE ROAD TO GRADE AND TO GRADES AND CROSS-SLOPE SHOWN.	575	LF		
	LENGTH AND TOTAL ESTIMATED EMBANKMENT CUBIC YARDS SHOWN WITH 30% CUTFILL RATIO.	865	CY		
1B	CONSTRUCT 20' WIDE PROPOSED MILLINGS OPERATIONS AND MAINTENANCE ROAD TO GRADES AND CROSS-SLOPE SHOWN.	372	LF		
	LENGTH AND TOTAL ESTIMATED EMBANKMENT CUBIC YARDS SHOWN WITH 30% CUTFILL RATIO.	430	CY		
1C	CONSTRUCT 16' WIDE PROPOSED GRAVEL SURFACING OPERATIONS AND MAINTENANCE ROAD AND TO GRADES AND CROSS-SLOPE SHOWN.	652	LF		
	LENGTH AND TOTAL ESTIMATED EMBANKMENT CUBIC YARDS SHOWN WITH 30% CUTFILL RATIO.	754	CY		
2	CONSTRUCT 1' WIDE BOTTOM DITCH WITH 3:1 MAX SIDE SLOPES TO GRADES SHOWN.	850	LF		
3	CONSTRUCT RETENTION BASIN TO GRADES SHOWN PER APPROXIMATE EARTHWORK EXCAVATION YARDAGE SHOWN.	10030	CY		
4	CONSTRUCT SOUTH HALF FUTURE DEVELOPMENT PAD AREA GRADING AND DRAINAGE TO GRADES SHOWN PER APPROXIMATE EARTHWORK EXCAVATION YARDAGE SHOWN.	4154	CY		
5	CONSTRUCT SOUTH HALF BNR SHOPPING FACILITY AND MEMBRANE BIODEACTOR AREA GRADING AND DRAINAGE TO GRADES SHOWN PER APPROXIMATE EARTHWORK EXCAVATION YARDAGE SHOWN.	4154	CY		